


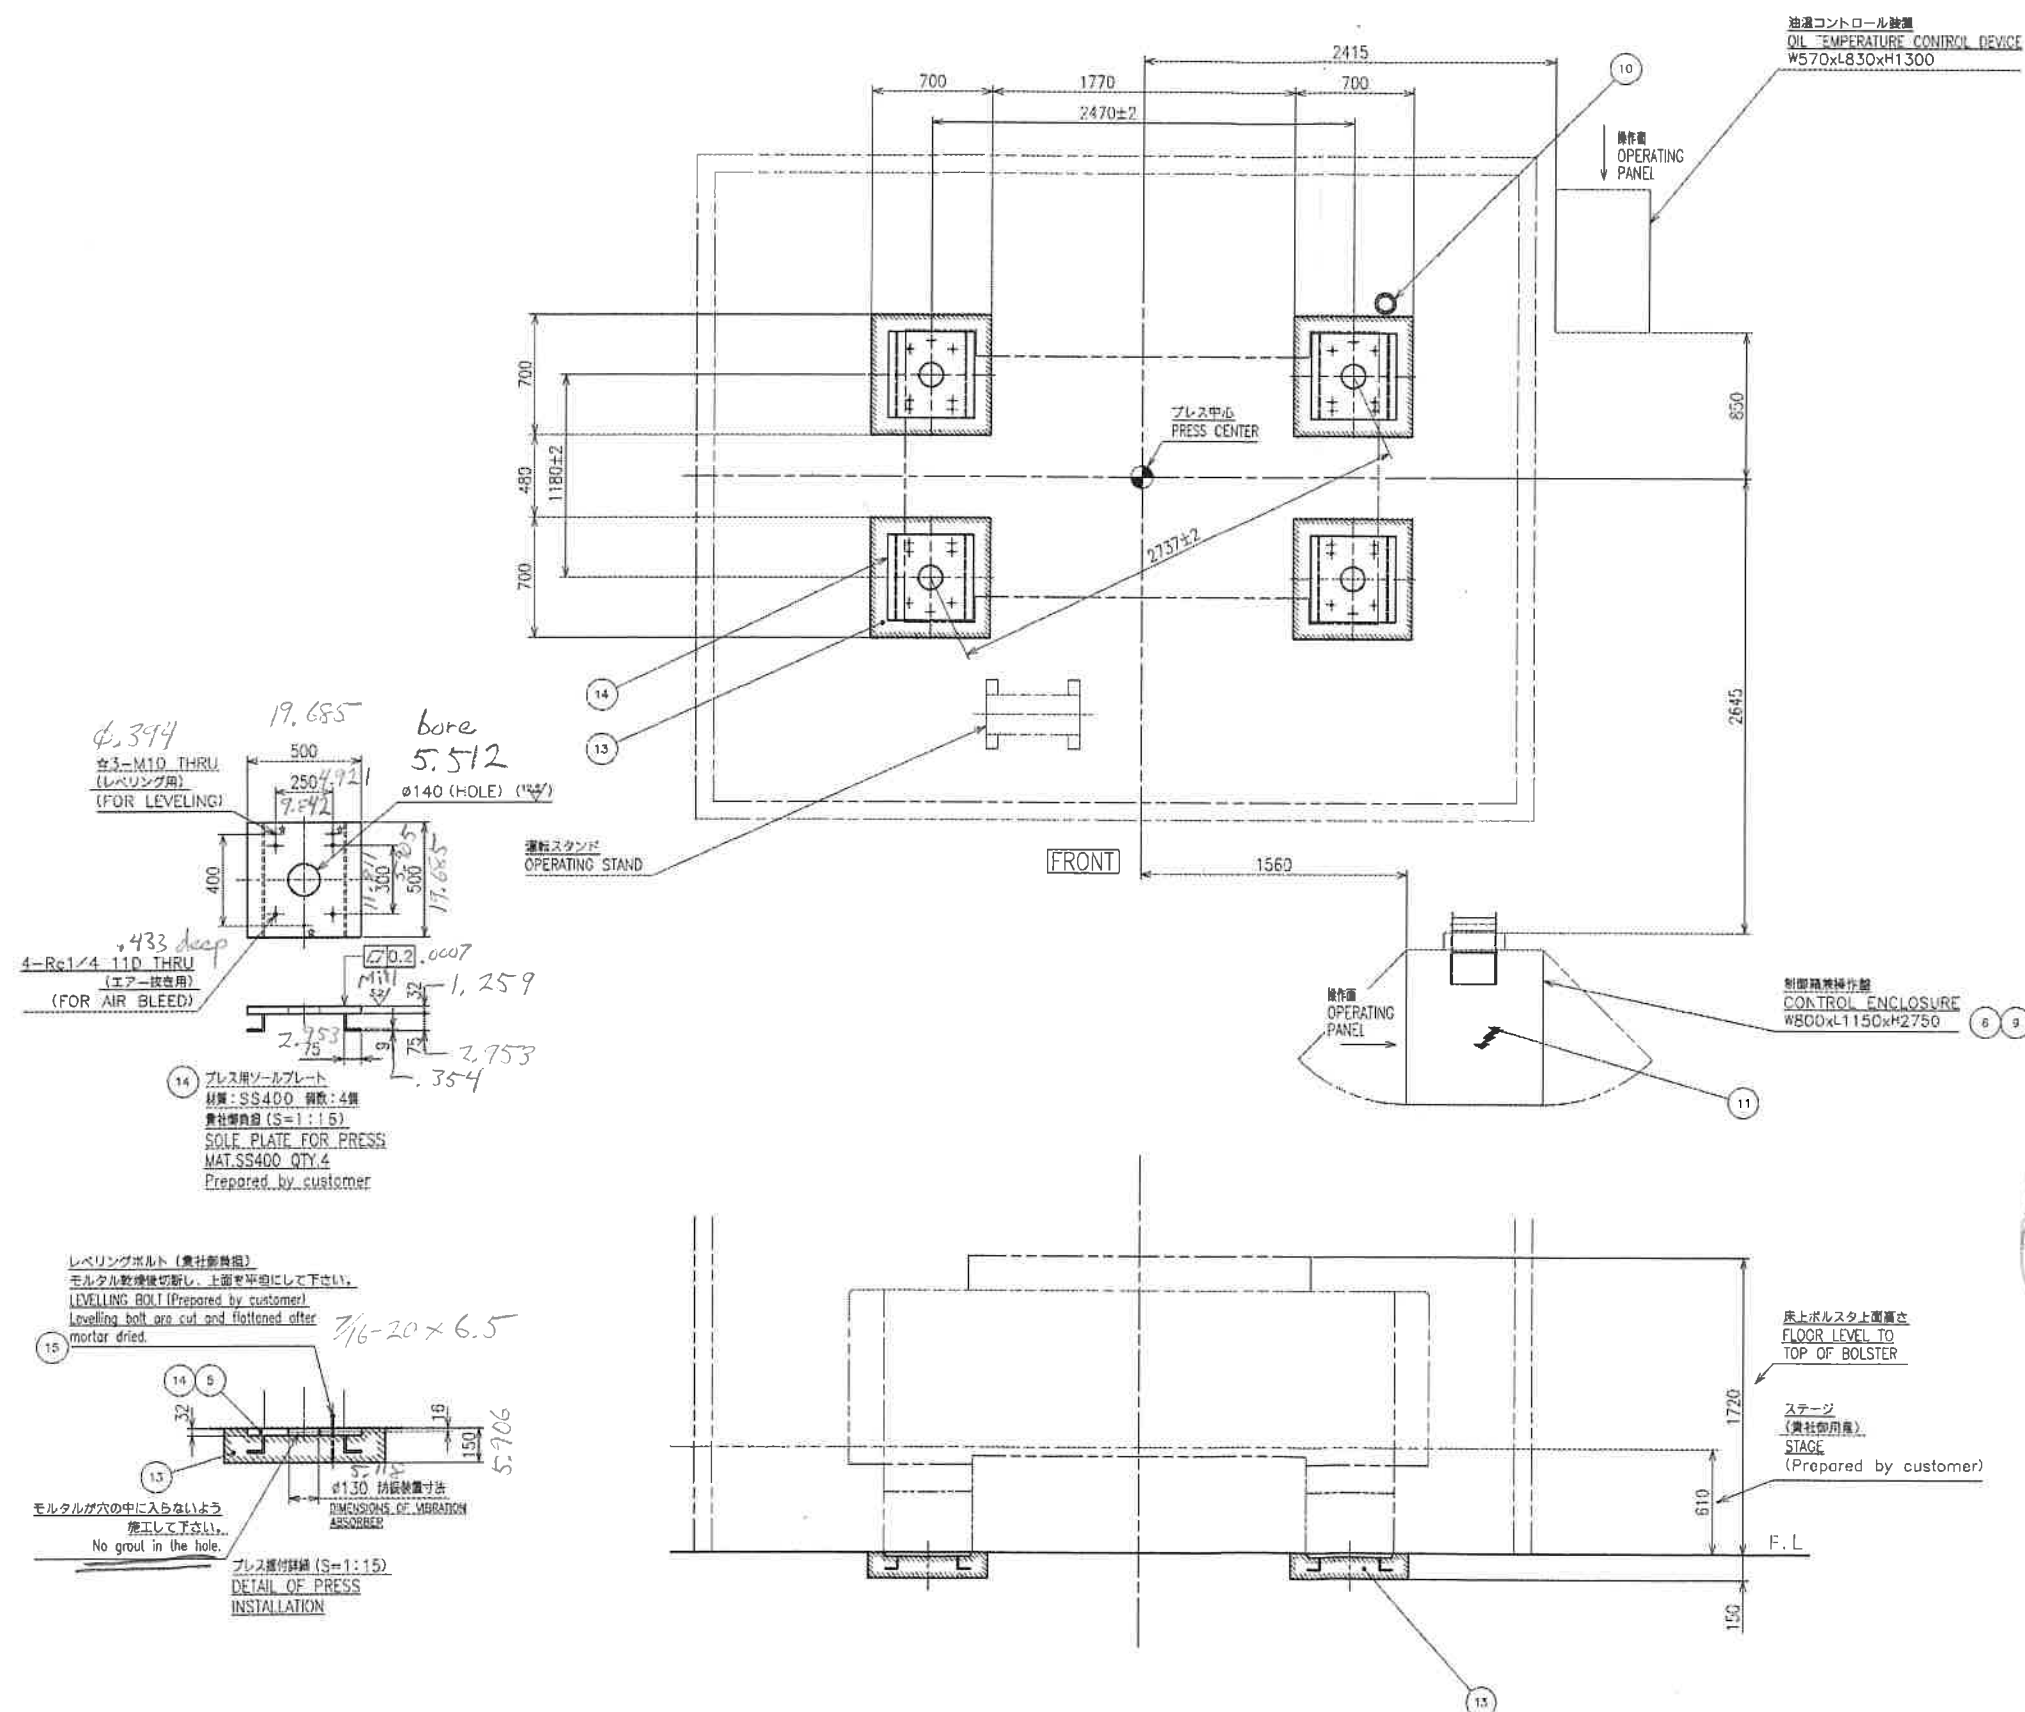

- 施工上の留意点と資材御指図書

 1. 本図は内注法図です。基礎工事は施工基準に則り行なって下さい。
 2. 基礎に关する助的負荷

	約 640kN
--	---------
 3. プレス重心高さ

据付面上	約 3200mm
------	----------
 4. ソールプレート据付精度

水平差	1mmにつき 1.0mm以下
プレート間公差	2.0mm以下
 5. ソールプレートは搬入部にモルタルにて御固定して下さい。
モルタル充填は、ソールプレート裏面に空気が残らぬよう施工して下さい。
 6. 電気設備に关する技術基準に基づき接地工事を行なって下さい。
 7. 安全網、降木箱、製鉄およびスクラップ処理用液等は適宜設けて下さい。
 8. 床受部形状を決定し床受工事を行なって下さい。
 9. 制動盤位置に変更ある時は御指示下さい。プレス接続部と制動盤の送り倍率が5mmを越える時は別見帳とさせて頂きます。
 10. ○位置までの一次開始配管 3/4以上、0.5MPa以上、先驅ユニオン継手付
 11. 位置までの一次開始配管 動力線 AC 450V, 3相3線 123A
コンセント用電源動力線 AC 200V, 3相3線 20A
(メインブレーキ容量 175A)

接地線	14mm ²
-----	-------------------

各上述より余裕を2mm取込んで下さい。

 12. ※印字法は貴社にて御決定下さい。(ただし50mm以下)
 13. 導ノンジュリシグ性モルタル
 14. プレス用ソールプレート 材質 SS400 個数 4
 15. レベリングボルト M10×200×(200) 個数 12

No. は注記を参照して下さい。

- ### NOTES AND ITEMS OF CUSTOMER'S CHARGE
- Dimensions in this drawing are inside dimensions.
Structural dimensions are to be determined depending on the soil strength and construction standards.
 - Dynamic load on foundation Approx. 840kN
 - Height of gravitational center above sole plate Approx. 3200mm
 - Accuracy of sole plate installation

Horizontality	Less than	1.0mm/m
Error of height among plates	Less than	2.0mm
 - sole plates should be fixed with mortar before placing the press or its bed.
Mortar must be filled so that there is no air in the back of every sole plates.
 - Electrical facilities and equipments should be grounded in accordance with the electrical installation standards.
 - Safety guard, Drain sink, Grooves for taking out products and Scrap, and others should be installed at discretion.
 - Floor covers should be designed and installed.
 - If setting place of operating panel is any change, inform the place in this drawing in the case, length of connecting wire from press to control panel exceeds 5m, extra charge is required.
 - Piping from air source to the position marked with O.
More than 3/4", 0.5MPa with union joint.
 - Wiring from power source to the position marked with #

Power line	480V AC 3phase 3wire	123A
Power line for receptacle	200V AC 3phase 3wire	20A
	(Main breaker capacity	175A
Grounding conductor		14mm ²
- Wires are to be extended 2m above the floor for connecting operating panel.
- Mark X are the scope of the customer. (Less than 50mm)
 - No-shrink grout marked with CS.
 - Sole plate for press MAT. SS400 QTY. 4
 - Levelling bolt M10x200x (200) QTY. 12

Refer to notes for (No.)

Sikadur 42 grout